

Bernal Heights Architectural Coloring Book

A collection of past projects
by Architect Mason Kirby Inc

TOP OF ROOF
32'-0"

3RD FLOOR
19'-8"

2ND FLOOR
9'-8"

1ST FLOOR
0'-0"

colored by: _____




1

FRONT ELEVATION: BOCANA STREET

3/16" = 1'-0"

TOP OF ROOF
15'-0"

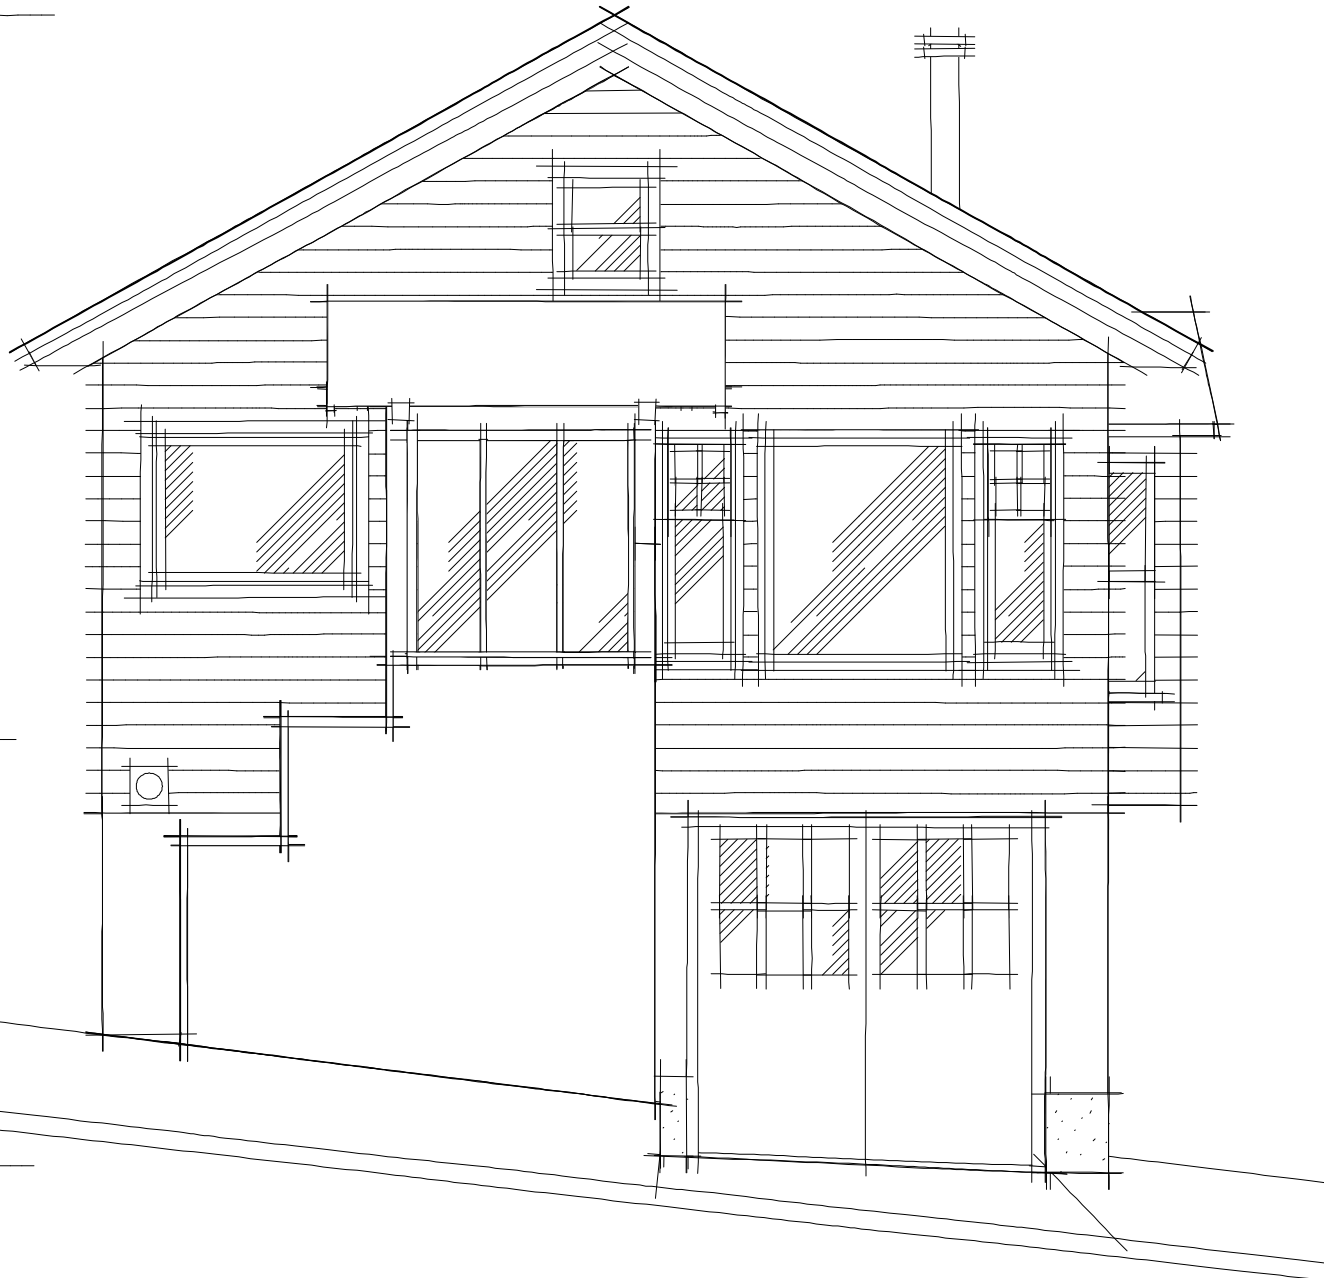

MAIN FLR
0'-0"

BASEMENT FLR
-8'-10"

1

FRONT ELEVATION: ANDOVER STREET

1/4" = 1'-0"

DRAWN BY:

DATE:

**Architect
Mason Kirby
Inc**


301 Bocana Street, San Francisco
California 94110 415 867 5357
info@masonkirby.com

TOP OF ROOF
36'-0"

3RD FLOOR
23'-5"

2ND FLOOR
13'-9"

1ST FLOOR
5'-6"

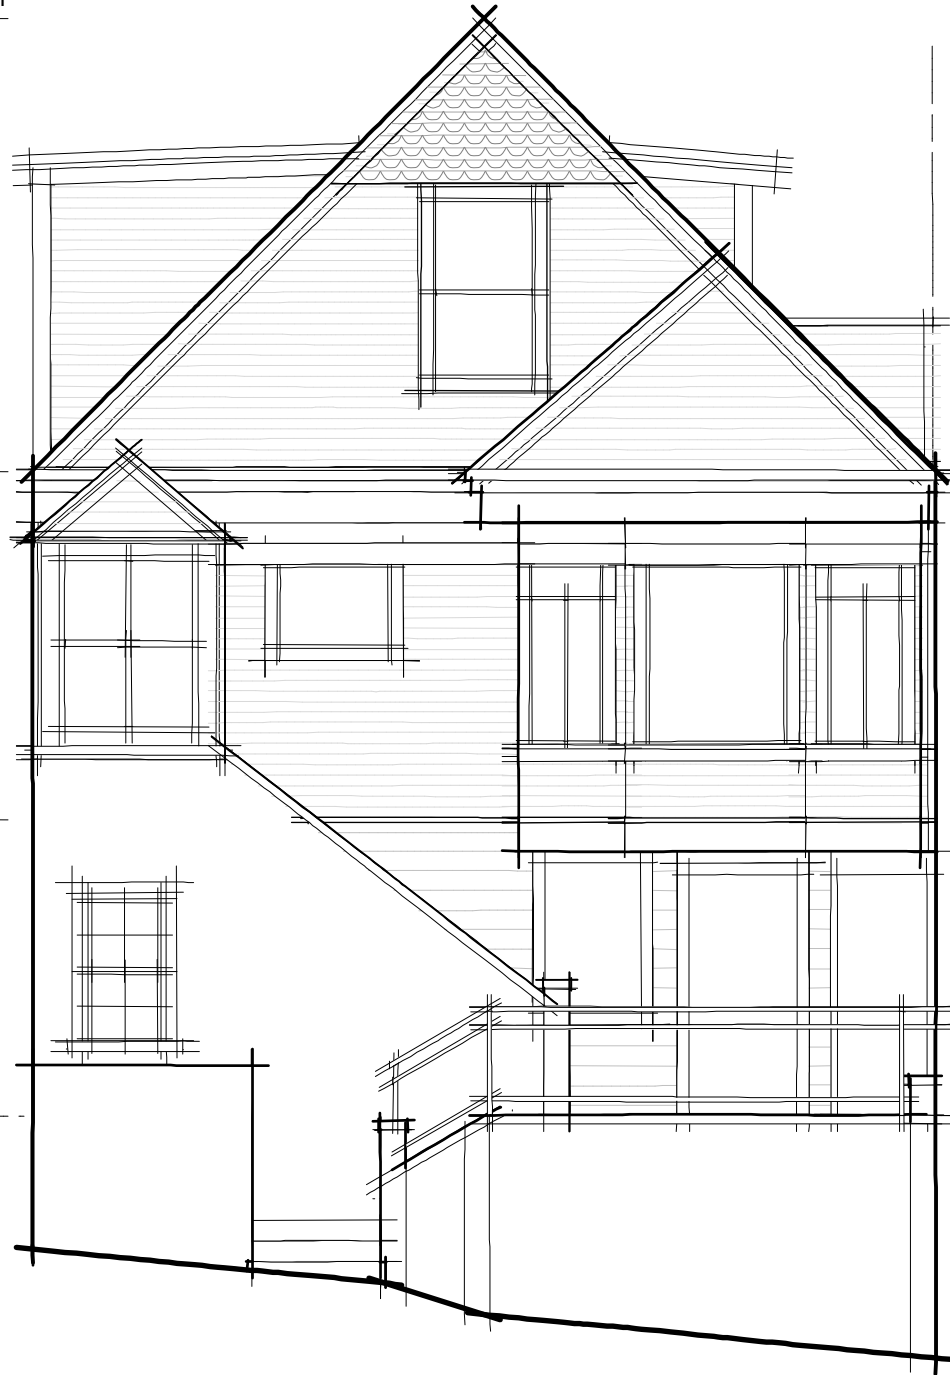

2

FRONT ELEVATION: MOULTRIE STREET


3/16" = 1'-0"

DRAWN BY:

DATE:

**Architect
Mason Kirby
Inc**

301 Bocana Street, San Francisco
California 94110 415 867 5357
info@masonkirby.com

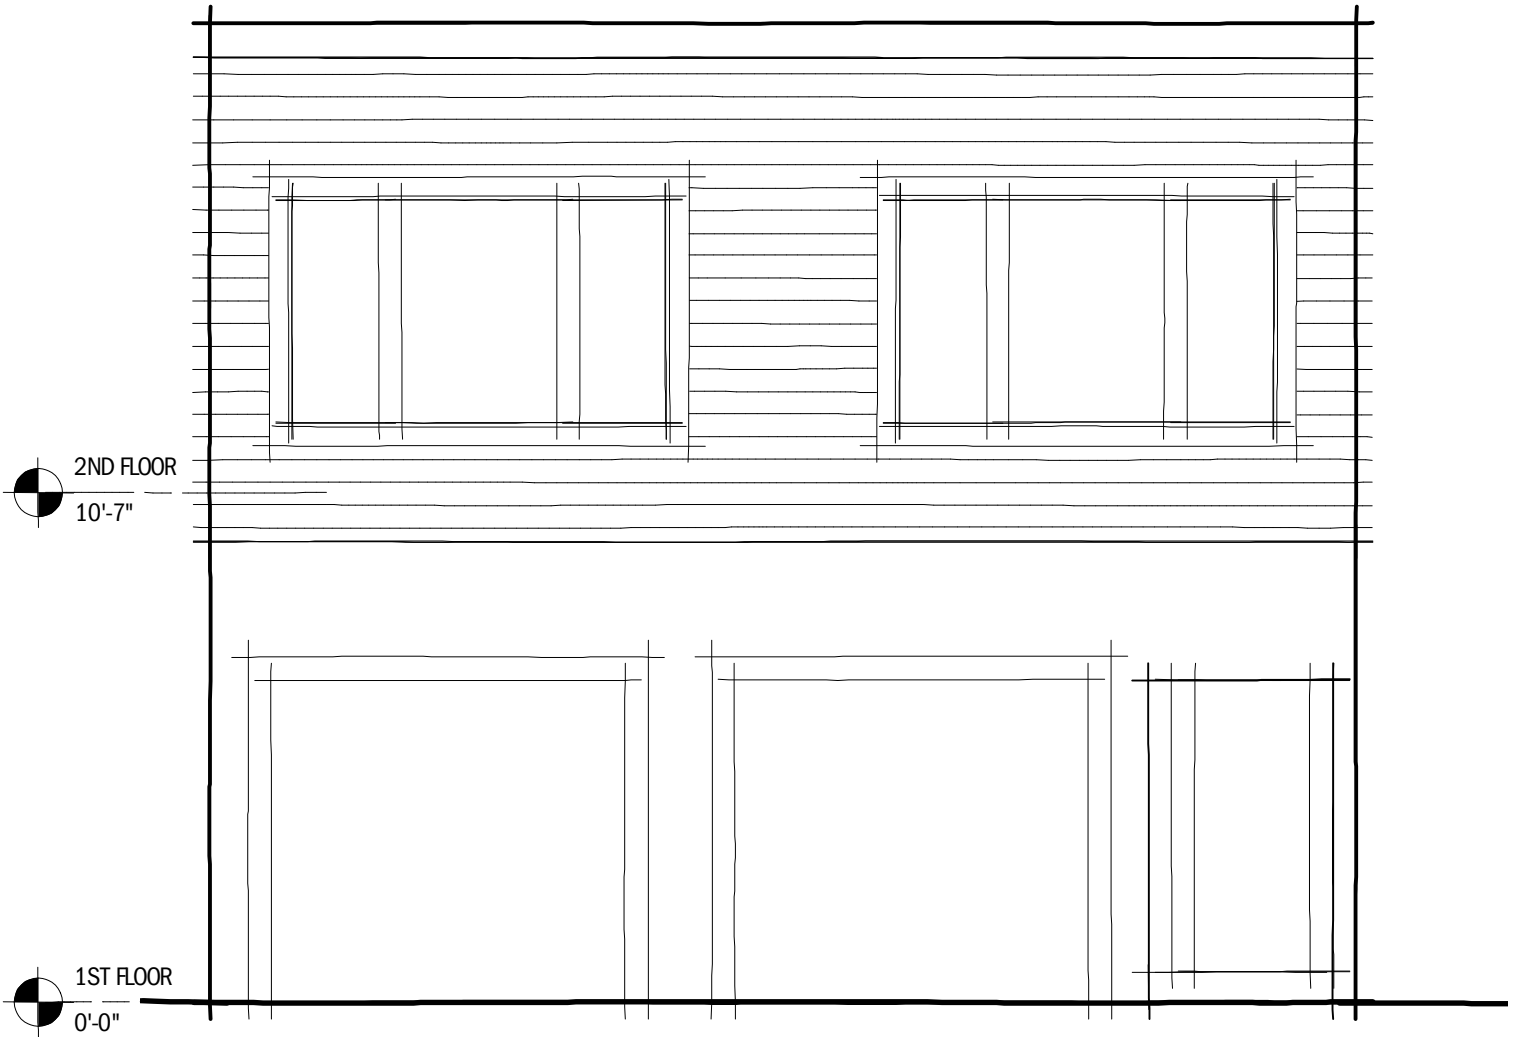

3

FRONT ELEVATION: MULLEN AVENUE

3/16" = 1'-0"

DRAWN BY:

DATE:

**Architect
Mason Kirby
Inc**

301 Bocana Street, San Francisco
California 94110 415 867 5357
info@masonkirby.com

TOP OF FLAT ROOF
19'11"

UPPER FLOOR
10'4"

MAIN FLOOR
0'0"

BASEMENT FLOOR
-8'2"



4

FRONT ELEVATION: ELSIE STREET


3/16" = 1'-0"

DRAWN BY:

DATE:

**Architect
Mason Kirby
Inc**

301 Bocana Street, San Francisco
California 94110 415 867 5357
info@masonkirby.com

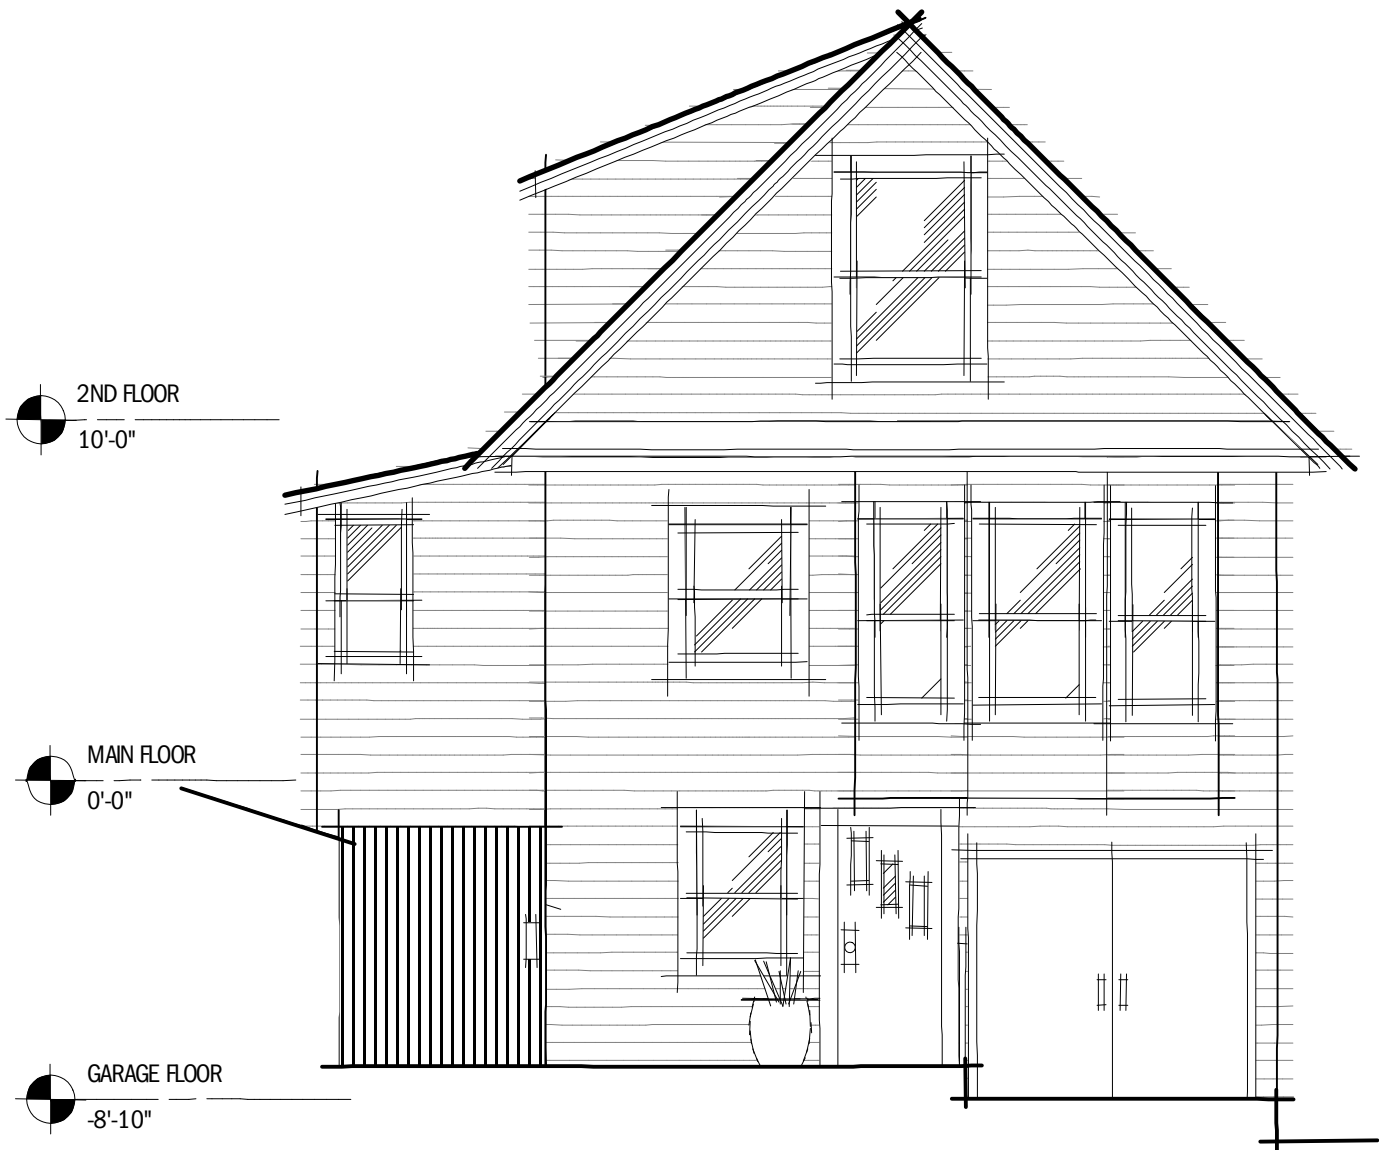

5

FRONT ELEVATION: BOCANA STREET

3/16" = 1'-0"

DRAWN BY:

DATE:


**Architect
Mason Kirby
Inc**

301 Bocana Street, San Francisco
California 94110 415 867 5357
info@masonkirby.com

TOP OF ROOF
19'-6"

UPPER FLOOR
8'-7"
LOWER FLOOR
6'-6"

GARAGE FLOOR
0'-0"

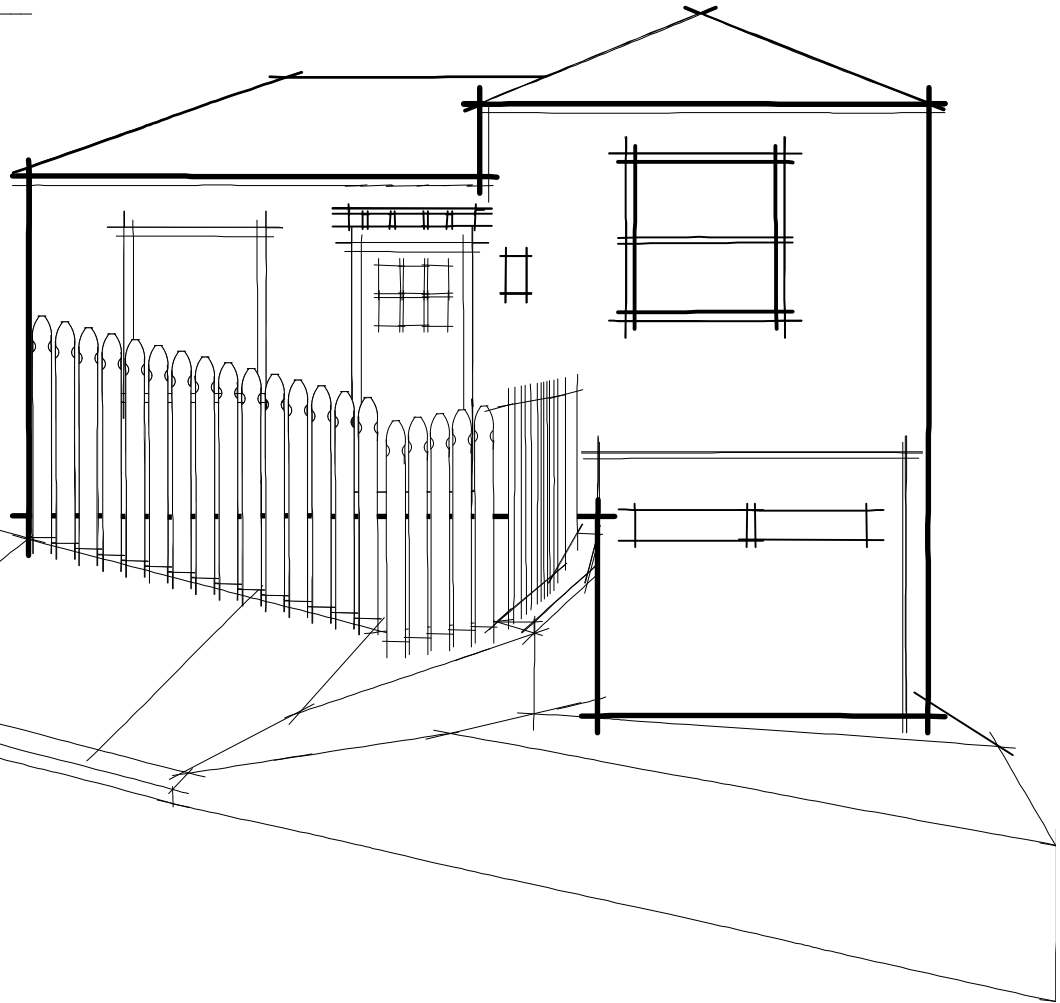

6

FRONT ELEVATION: BRONTE STREET

3/16" = 1'-0"

DRAWN BY:

DATE:

**Architect
Mason Kirby
Inc**

301 Bocana Street, San Francisco
California 94110 415 867 5357
info@masonkirby.com



7

FRONT ELEVATION: HIGHLAND STREET

3/16" = 1'-0"

DRAWN BY:

DATE:


**Architect
Mason Kirby
Inc**

301 Bocana Street, San Francisco
California 94110 415 867 5357
info@masonkirby.com

TOP OF ROOF
18'-5"

2ND FLOOR
9'-4"

1ST FLOOR
0'-0"

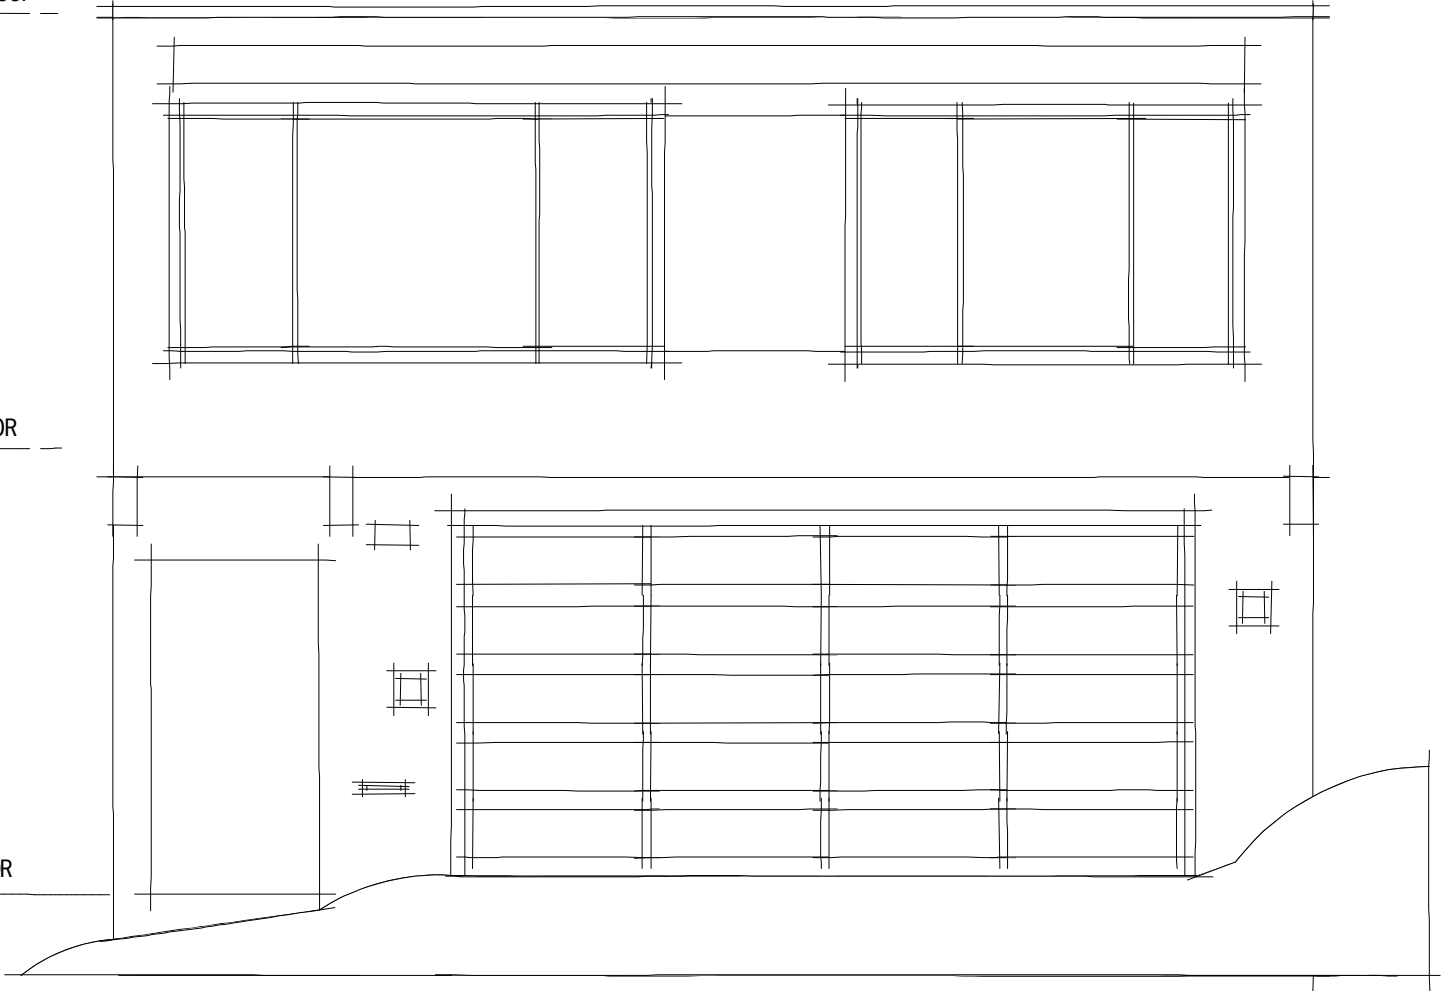

8

FRONT ELEVATION: PERALTA AVE

1/4" = 1'-0"

DRAWN BY:

DATE:

**Architect
Mason Kirby
Inc**

301 Bocana Street, San Francisco
California 94110 415 867 5357
info@masonkirby.com

TOP OF ROOF
28'6"

UPPER FLOOR
18'3"

MAIN FLOOR
8'3"

BASEMENT FLOOR
0'0"



9

FRONT ELEVATION: ELLSWORTH STREET


$3/16'' = 1'-0''$

DRAWN BY:

DATE:

**Architect
Mason Kirby
Inc**

301 Bocana Street, San Francisco
California 94110 415 867 5357
info@masonkirby.com

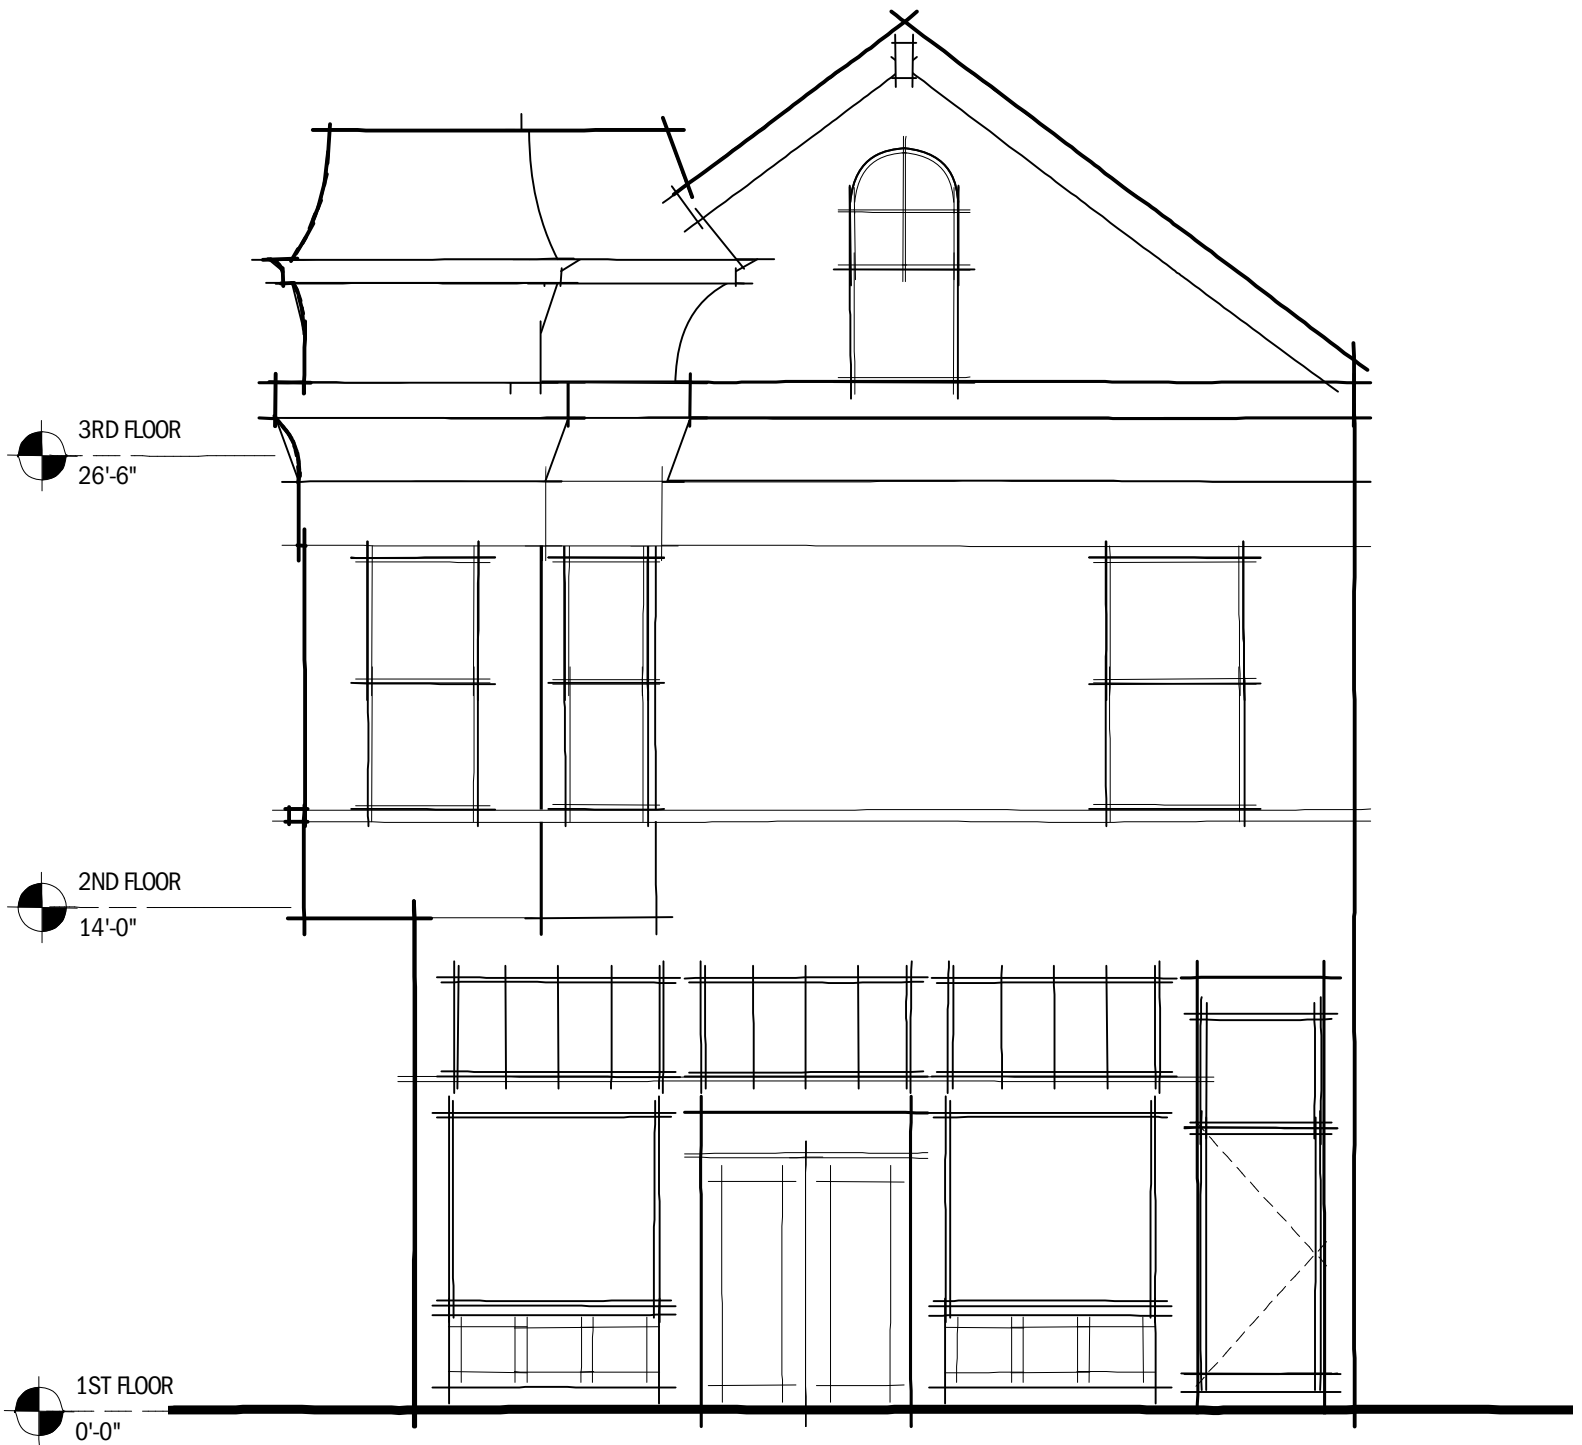

10

FRONT ELEVATION: CORTLAND AVE

3/16" = 1'-0"

DRAWN BY:

DATE:

**Architect
Mason Kirby
Inc**

301 Bocana Street, San Francisco
California 94110 415 867 5357
info@masonkirby.com